


ON ORIGINAL


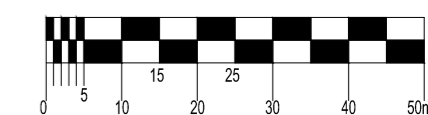


NOTES:

- ALL DRAWINGS TO BE CHECKED BY CONTRACTOR ON SITE AND ENGINEER INFORMED OF DISCREPANCIES BEFORE WORK COMMENCES
- ALL LEVELS ARE IN METRES AND ARE RELATED TO ORDNANCE DATUM
- CONTRACTOR SHALL SATISFY HIMSELF AS TO THE ACCURACY OF PAVEMENT LEVELS ON SITE PRIOR TO COMMENCEMENT OF WORKS ON SITE
- ALL WORKS TO BE CONSTRUCTED IN ACCORDANCE WITH THE NRA SPECIFICATION FOR ROAD WORKS UNLESS NOTED OTHERWISE
- THIS DRAWING IS FOR PLANNING PURPOSES ONLY
- MANHOLE COVER LEVELS ARE TO CONFORM WITH FINISHED ROAD AND PATH LEVELS
- WHERE COVER TO PIPE IS LESS THAN 1200mm (ROAD/PATH/VERGE) OR 900mm (OPEN SPACE) SURROUND PIPE IN MINIMUM 150mm CONCRETE

KEY

———— PROPOSED GROUND PROFILE

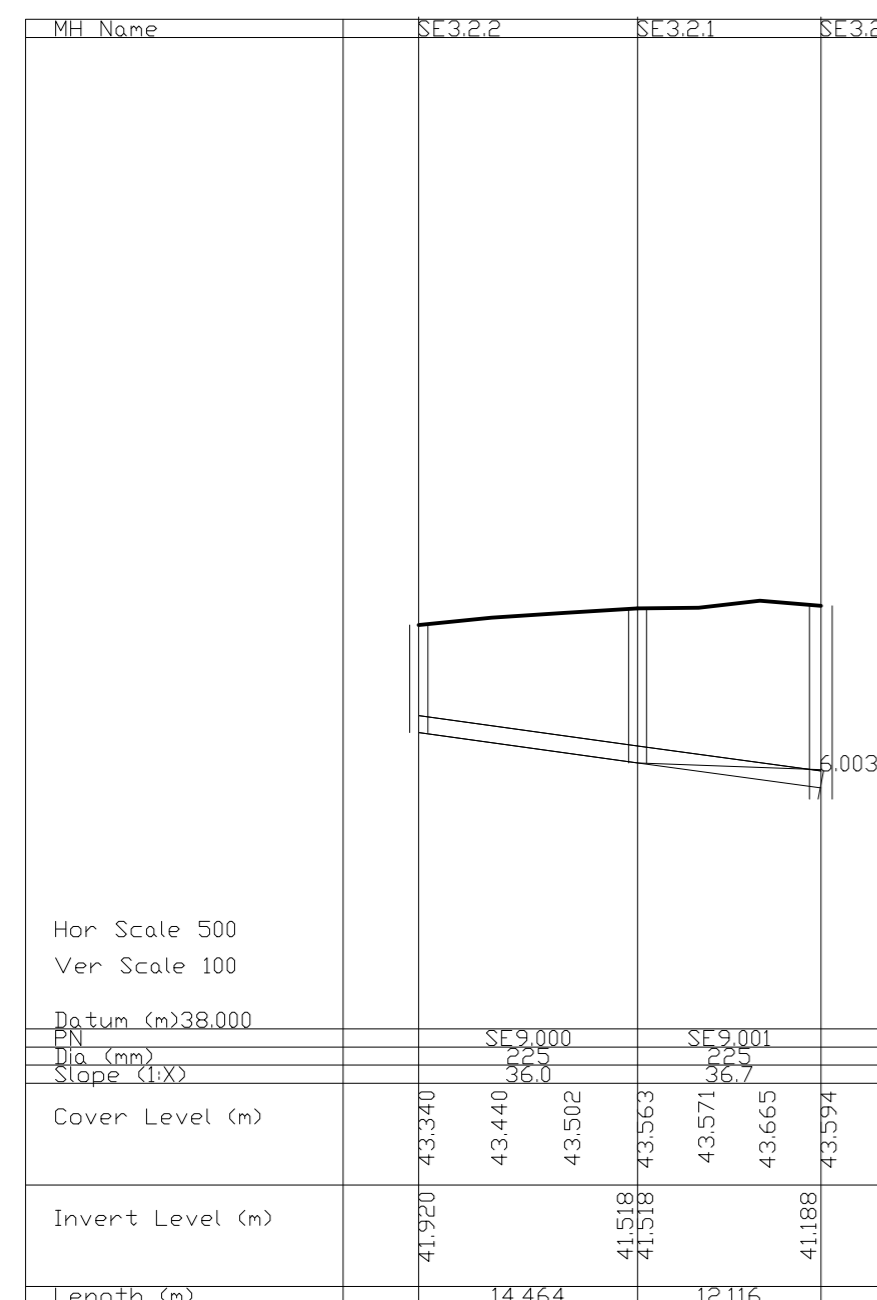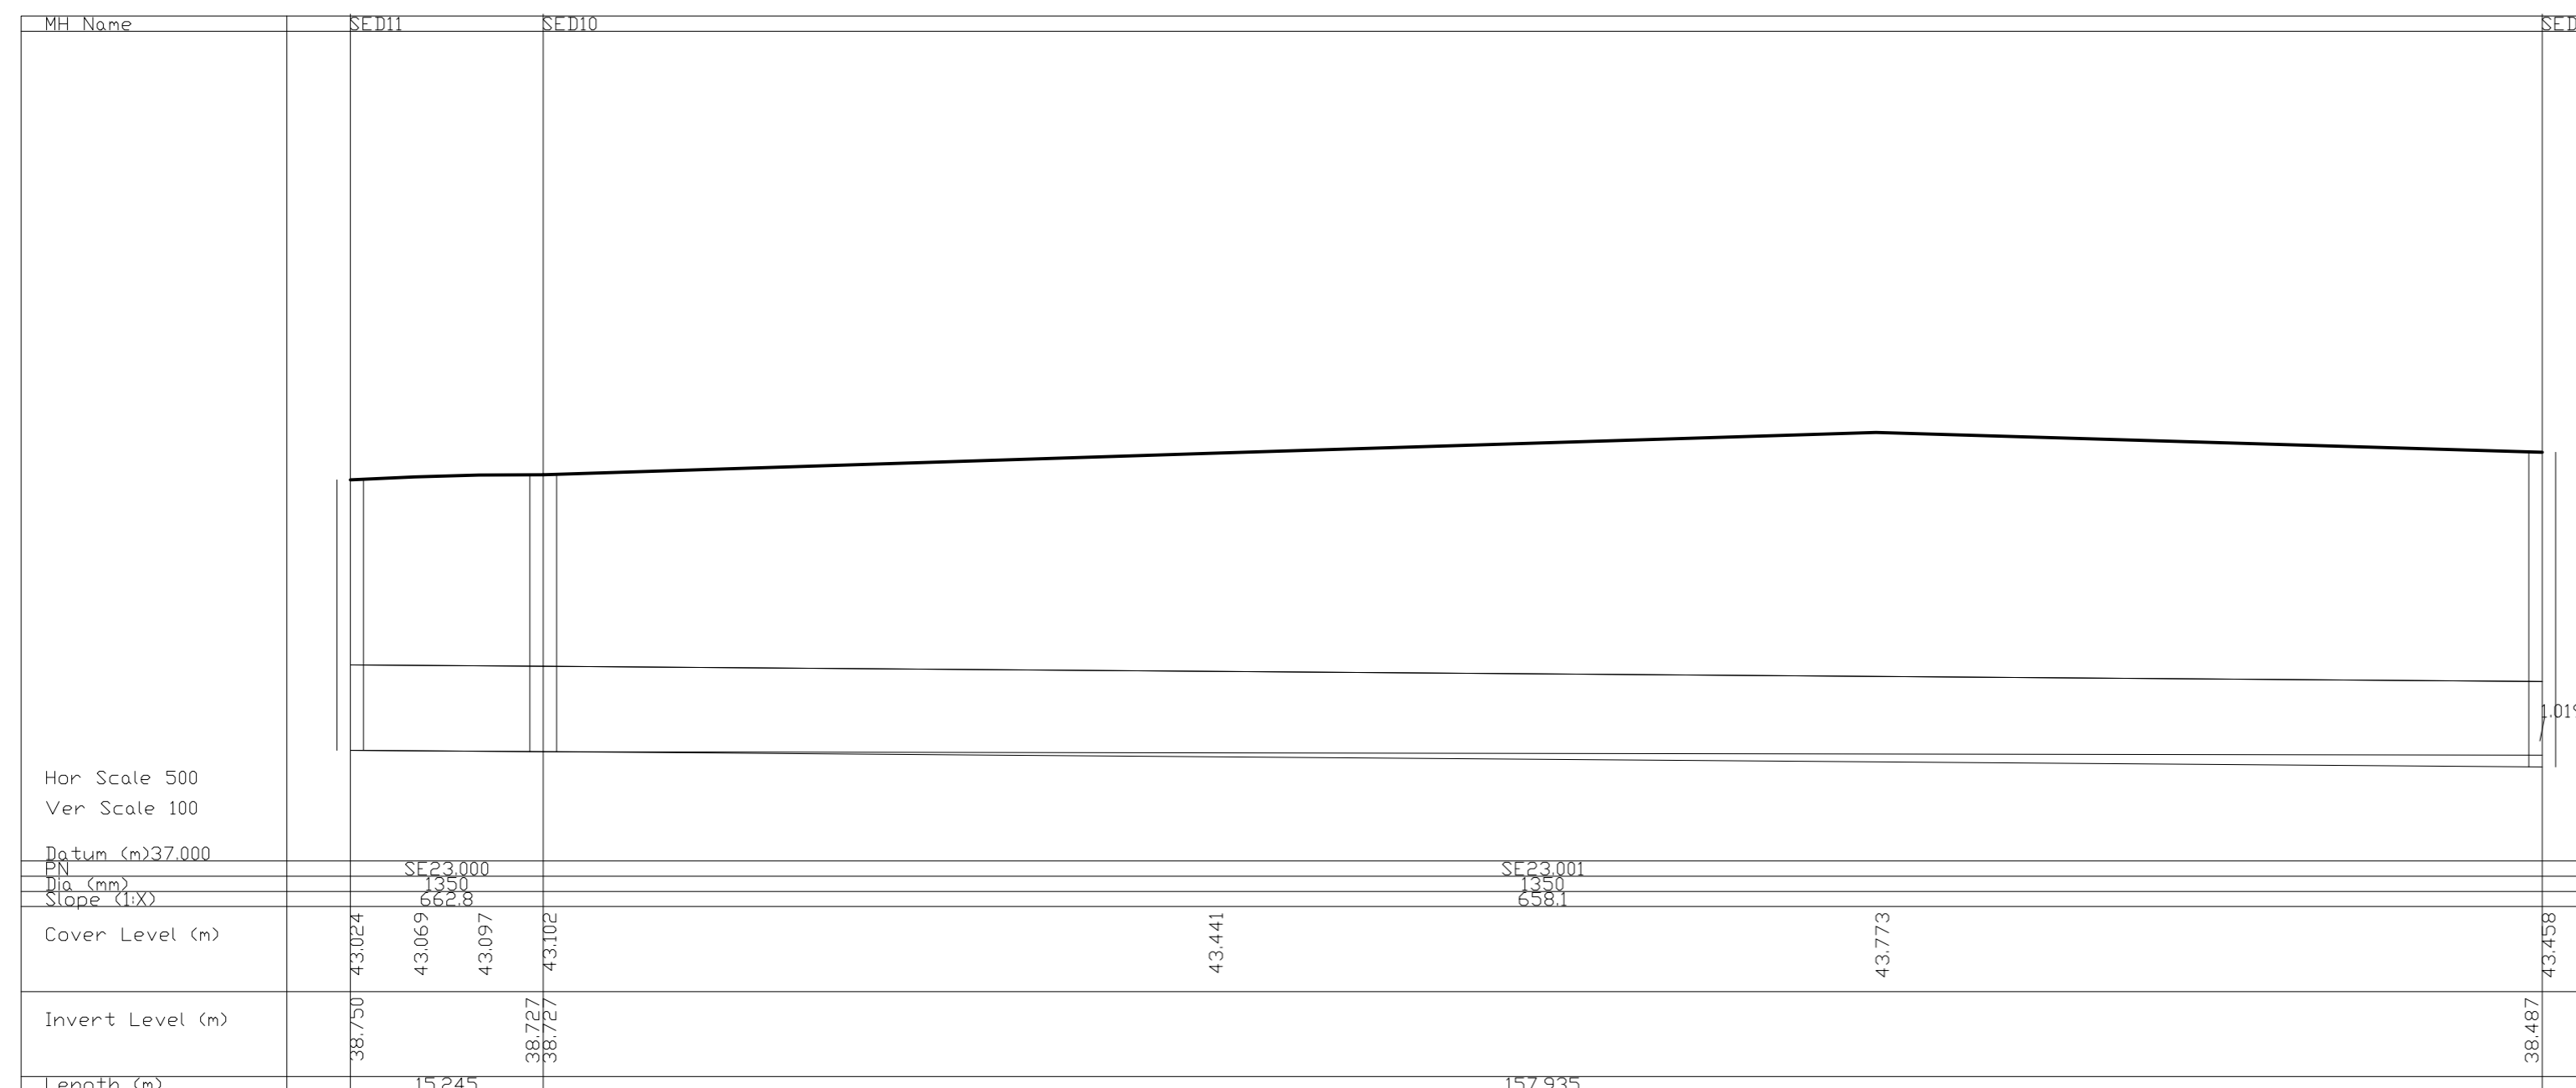

| rev | date | description | by | chkd. |
|-----------------|----------|---|-----|-------|
| P01 | 25/01/21 | ISSUED FOR PLANNING | KGO | LMCL |
| client approval | | <input type="checkbox"/> A - Approved <input type="checkbox"/> B - Approved with comments <input type="checkbox"/> C - Do not use | | |

| suitability | issue purpose |
|------------------|---------------|
| S2 - INFORMATION | PLANNING |

DBFL Consulting Engineers
Civil, Structural & Transportation Engineering
www.dbfl.ie

DUBLIN OFFICE: Ormond House, Upper Ormond Quay, Dublin 7, D07 W704
PHONE +353 1 400 4000
CORK OFFICE: Phoenix House, Monahan Road, Cork, T12 H1XY
PHONE +353 (0) 21 2024538
WATERFORD OFFICE: Suite 8b The Atrium, Mariana Gate, Canada Street, Waterford, X91 W028
PHONE +353 51 309 500

project ref.
LISSYWOLLEN RESIDENTIAL DEVELOPMENT AT BRAWNY ROAD, LISSYWOLLEN, ATHLONE, CO. WESTMEATH

drawing title
SURFACE WATER LONGSECTION- SHEET 4 OF 4

architect
DELPHI ARCHITECTS

| designed by | author | scale | sheet size |
|-----------------------------|----------|----------|------------|
| LMCL | KGO | AS SHOWN | A2 |
| drawing no. | revision | | |
| 180176-DBFL-SW-SP-DR-C-3014 | P01 | | |